


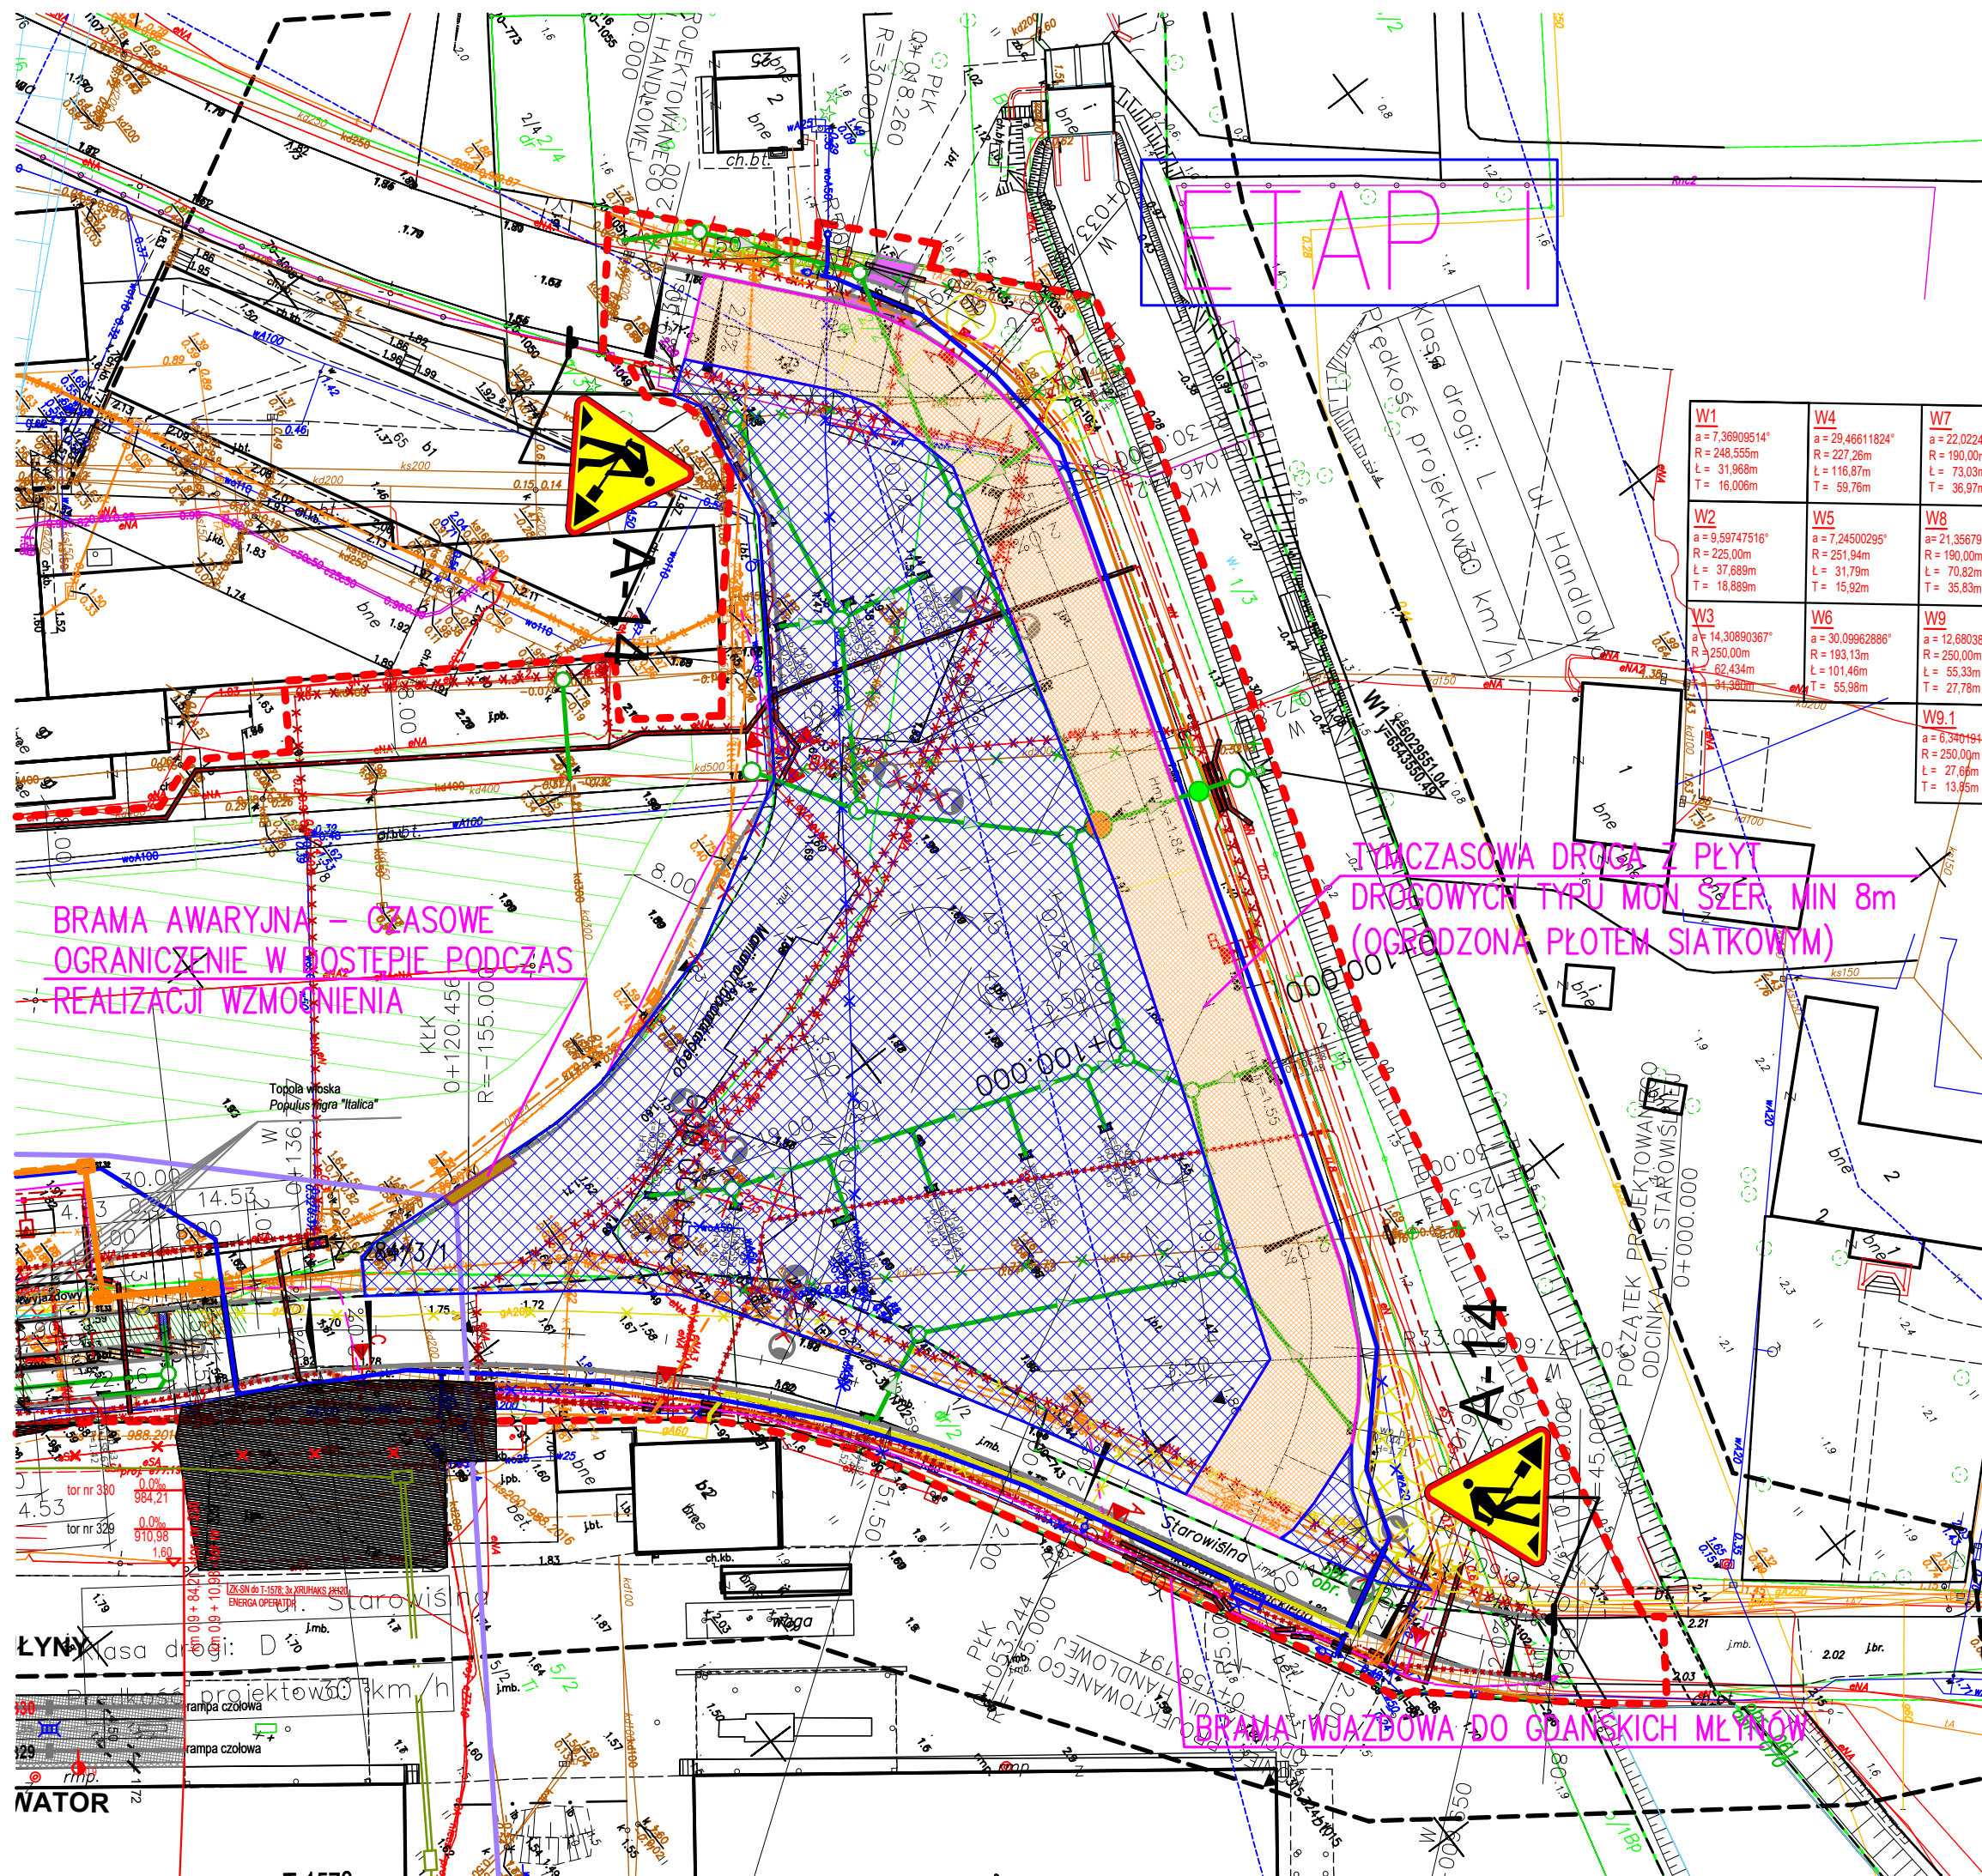

W1 a = 7,36909514° R = 248,555m L = 31,968m T = 16,006m	W4 a = 29,46611824° R = 227,26m L = 116,87m T = 59,76m	W7 a = 22,0224° R = 190,00m L = 73,03m T = 36,97m
W2 a = 9,59747516° R = 225,00m L = 37,689m T = 18,889m	W5 a = 7,24500295° R = 251,94m L = 31,79m T = 15,92m	W8 a = 21,356797° R = 190,00m L = 70,82m T = 35,83m
W3 a = 14,30890367° R = 250,00m L = 62,434m T = 34,380m	W6 a = 30,09962886° R = 193,13m L = 101,46m T = 55,98m	W9 a = 12,68038° R = 250,00m L = 55,33m T = 27,78m
W9.1 a = 6,3401947° R = 250,00m L = 27,66m T = 13,95m		